
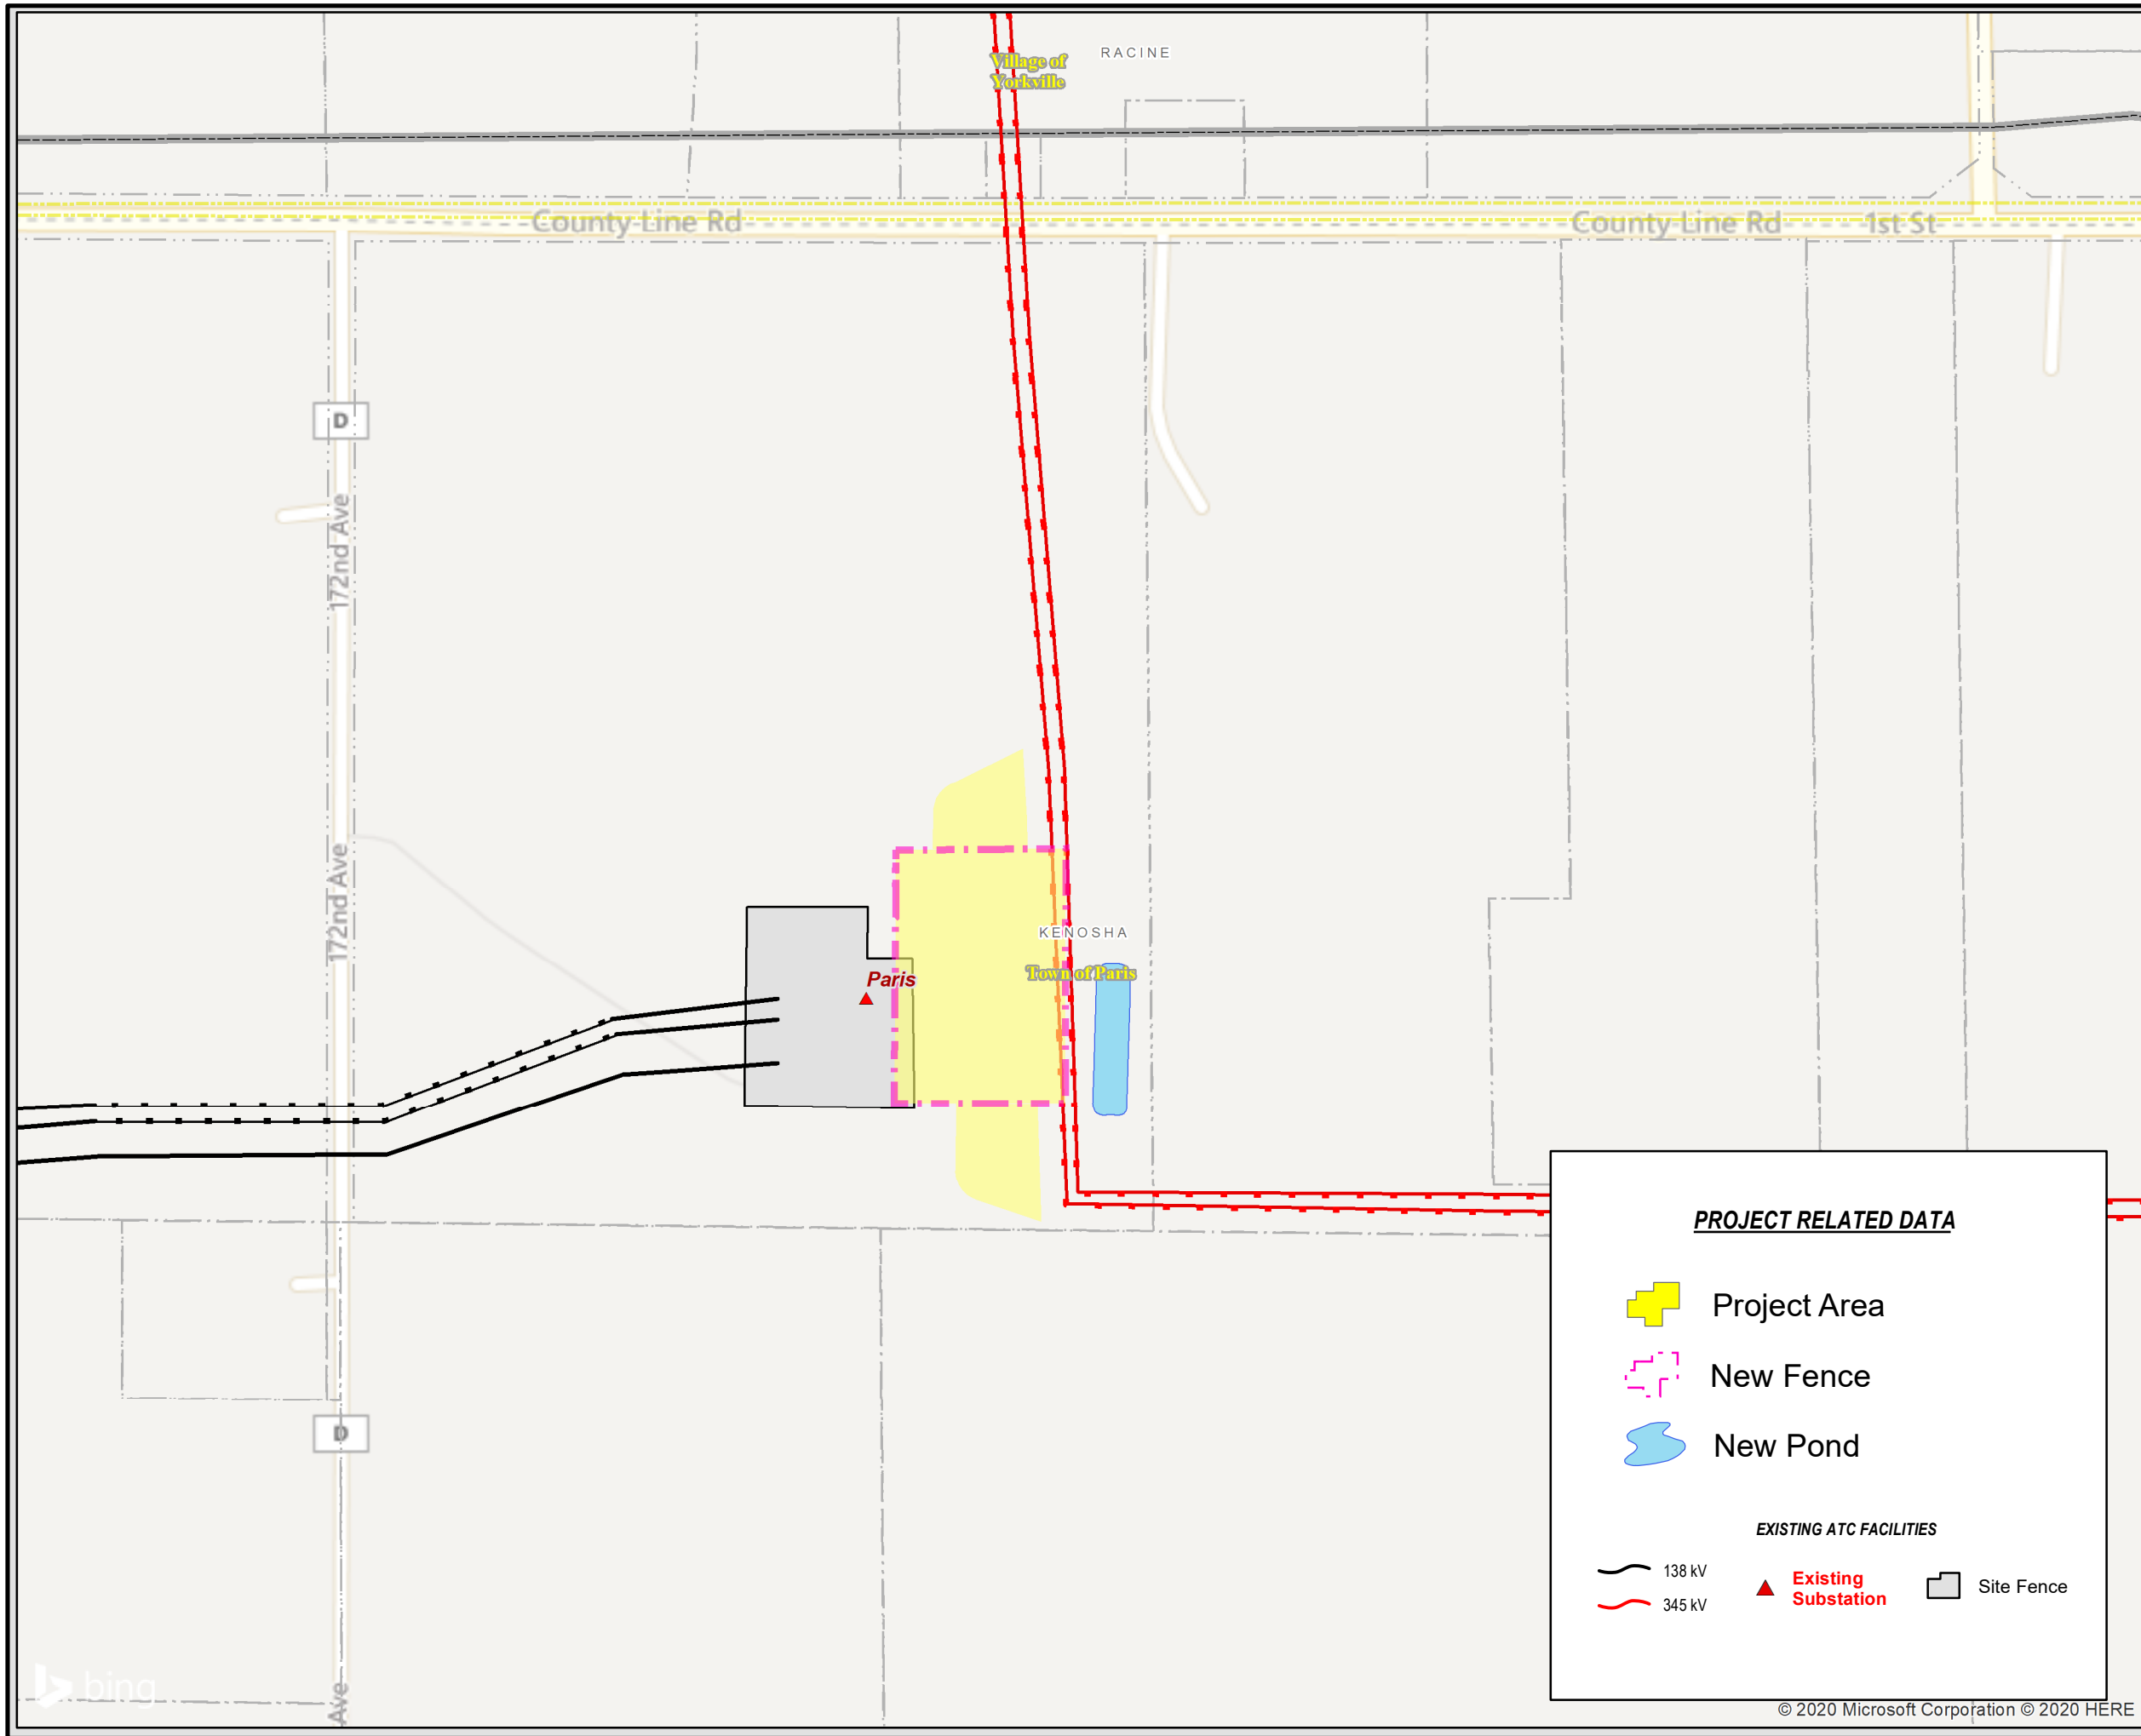


# APPENDIX A FIGURE 1 PROPOSED PROJECT

## Darien Paris Solar Network Upgrade Project

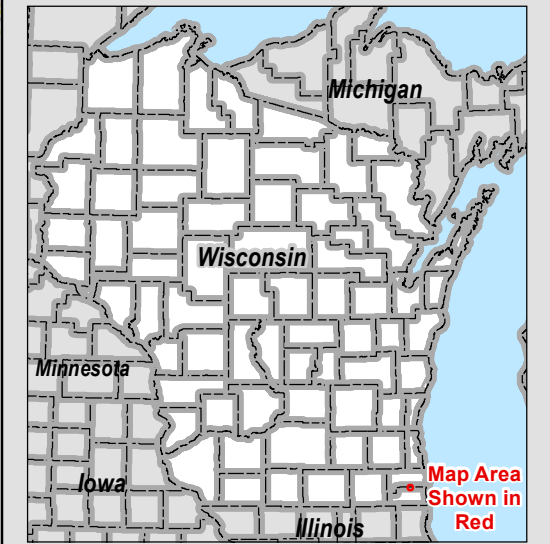


**PROJECT RELATED DATA**

- Project Area
- New Fence
- New Pond

**EXISTING ATC FACILITIES**

- 138 kV
- 345 kV
- Existing Substation
- Site Fence

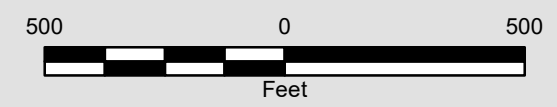

The information presented in this map document is advisory and is intended for reference purposes only. Applicant owned and operated facility locations are approximate.

Base Map Data Sources: ATC, WDNR, PSCW, WDOT.